


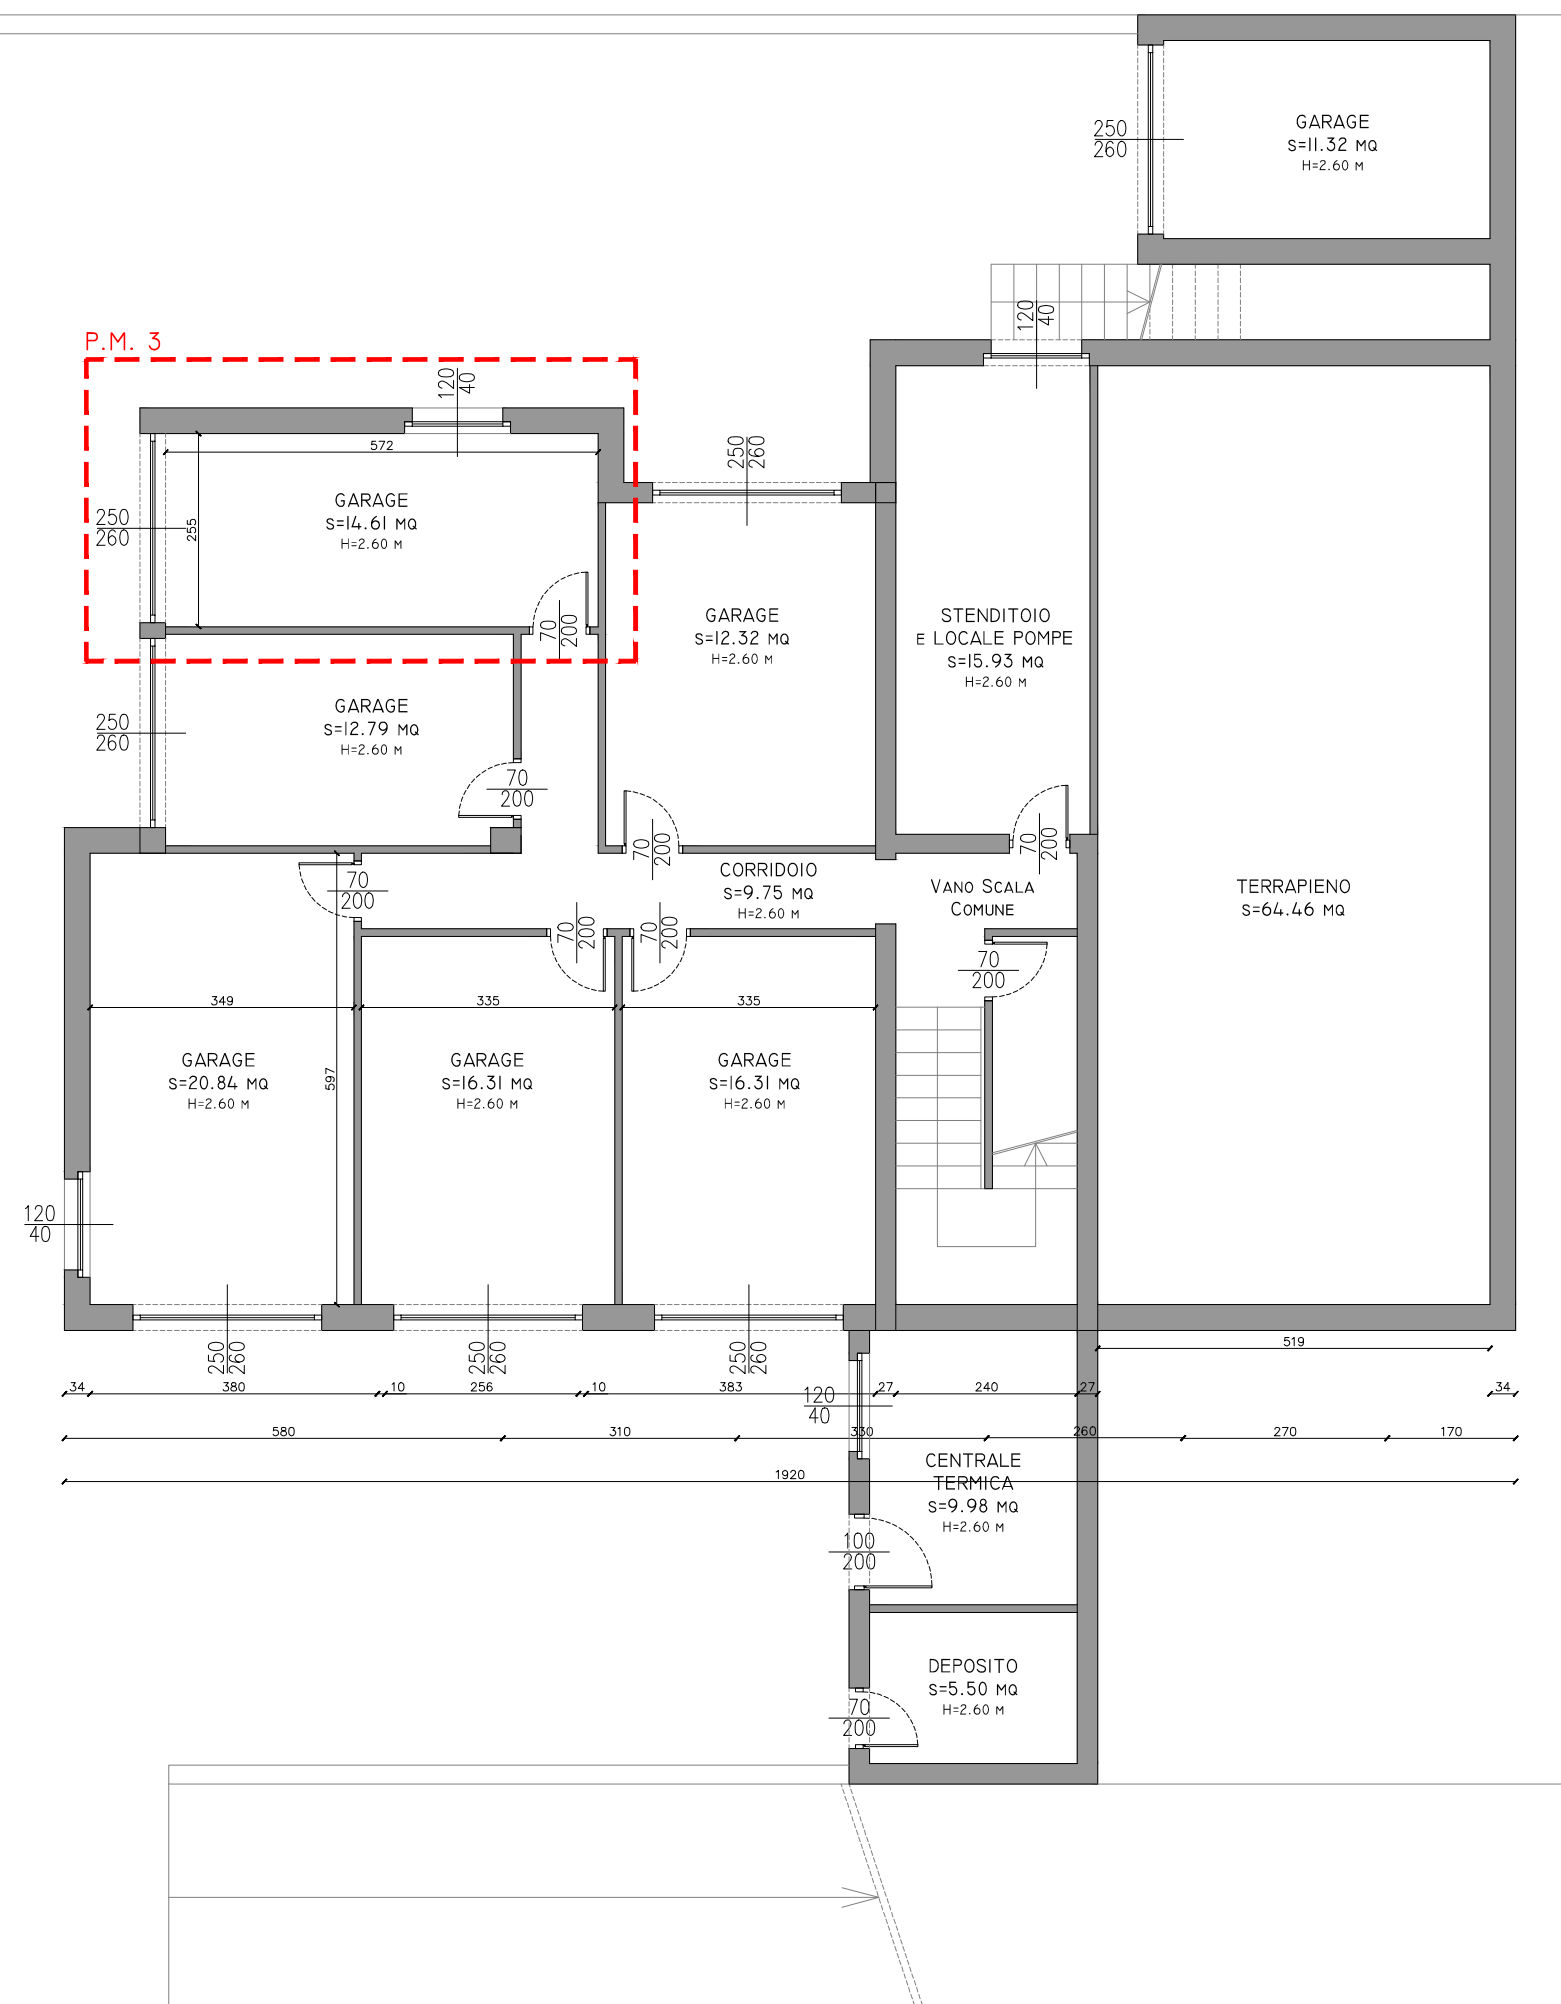

Pianta Piano Garage

Scala 1:100