


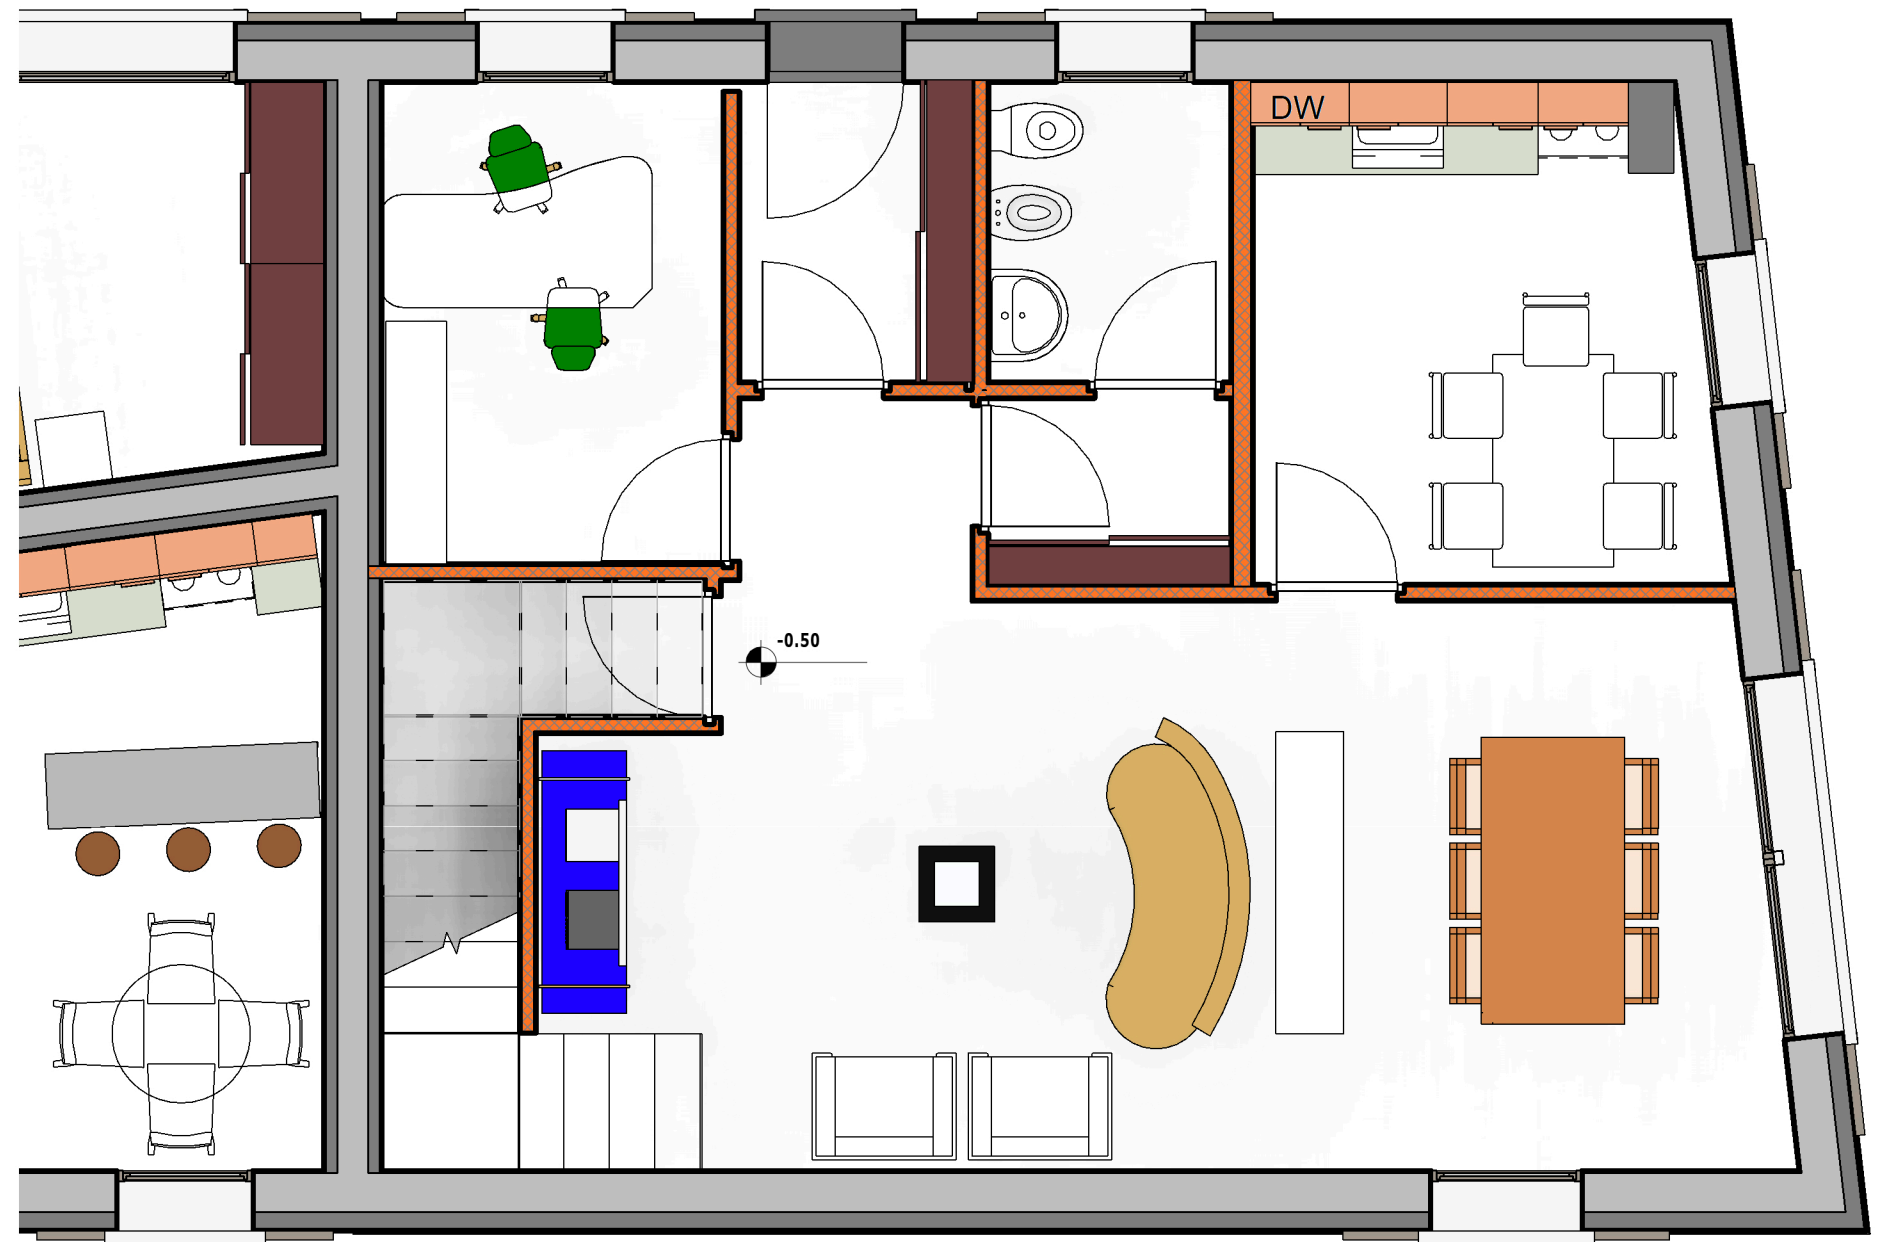

Pianta piano terra APP.3
1 : 50